




CALA
RESIDENCES
by PGB

Perfectly positioned beside Skudai
Highway and just minutes from Tebrau
Highway, it provides seamless access to key
destinations while combining modern living
with serene surroundings.



Your Pathway to Key Destinations



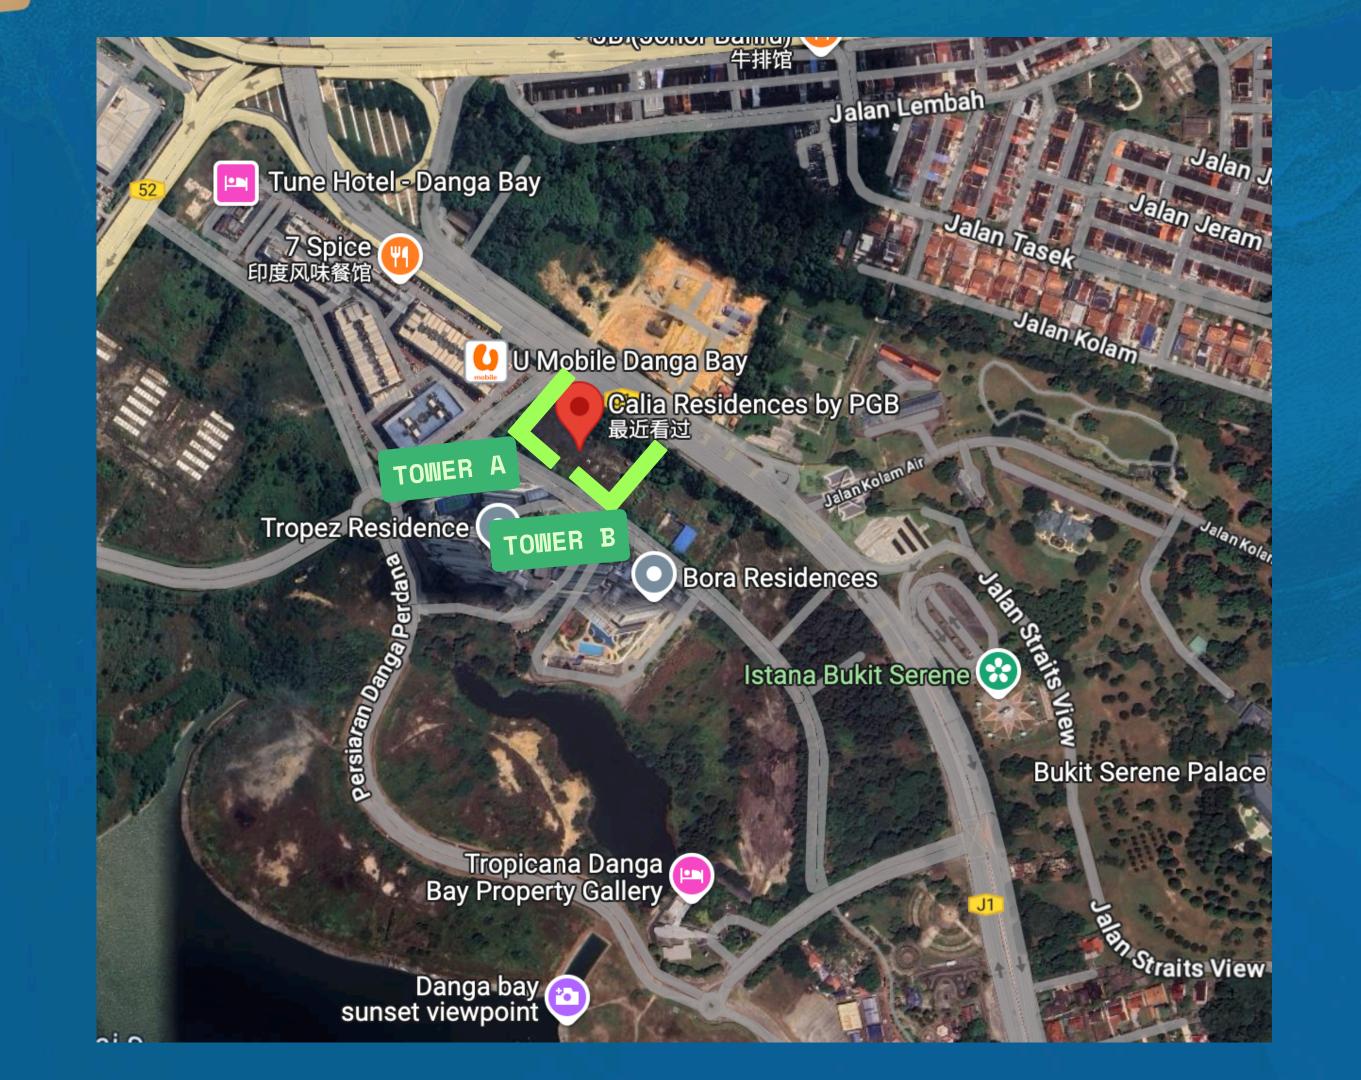



Location Nearby



Seaside F&B		Medical Centre	
Marine Beach Bar	1.8km	KPJ Puteri Specialist Hospital	5.3km
936 Kitchen	1.8km	KPJ Johor Specialist Hospital	6.5km
Country Garden Food Center	1.9km	Sultanah Aminah Hospital	7.3km
Grand Bayview Seafood Restaurant	2.3km	Columbia Asia Hospital – Tebrau	9.7km
The Merina Café	2.7km	Columbia Asia Hospital – Iskandar Puteri	12.5km

Shopping Centre	
Beletime Danga Bay	2.4km
Angsana JB Mall	3.5km
KIPMall Tampoi	5.6km
Paradigm Mall	6.4km
City Square	6.7km
KSL	8.2km

Education	
MindChamps PreSchool	3.1km
SMK Bandar Baru Uda	5.3km
Tun Fatimah School	6.0km
Foon Yew High School	9.4km
Cavitle and Historiality Callage	10.4km
Southern University College	16.9km
UTM	


. Theme Park / Recreation		
Istana Bukit Serene	1.3km	
Johor Golf & Country Club	6.9km	
Legoland 13.5km		



Transportation Amenities



6.3km Larkin Sentral

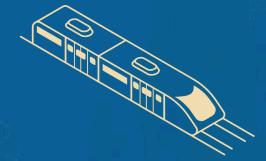

7.7km Bukit Chagar RTS Link Station



7.7km Johor Bahru Sentral



9.6km JB International Ferry Terminal



22.7km Senai International Airport







Proposed Architecture Design











Project Name	Calia Residences By PGB
Developer:	PGB Desa Heights Sdn Bhd
Site Area:	Approximately 3.61 acres @ 2 towers
Land Tenure:	Freehold
Type:	Serviced Apartment
Total Unit:	Tower A – 637 units
Total Type:	4 Types Type A – 453 Sqft Type B – 656 Sqft Type C – 771 Sqft Type D – 984 Sqft
Total Floor:	36 Levels
Car Park:	Level 1 – 6
Facility:	Level 7 & 7A
Residential Floor:	Level 8 – 36





Tower A: 637 units

International Lot: 382 units | Bumi Lot: 255 units

Type	Composition	Built-up area (sq ft)	Units	Parking Lot
Α	1 bedroom & 1 bath	453	145	1
В	1+1bedroom & 1 bath	656	144	1
С	2 bedrooms & 2 baths	771	261	1
D	Dual Key (3 bedrooms & 3 baths)	984	87	2



+ Elevation Plan

by PGB

Level 8 - 36 Residential Floor

NOTE: not to scale. Exterior areas may vary to suit site conditions. Unit numbers, plans, layouts and other information contained herein are intended to give a general indication to give a general indication of the proposed design only and are subject to change and/or amendments as may be required or as directed by the relevant authorities /engineer(s) / architect.

Level 7 - 7A Facilities Floor

Level 1 - 6 Parking Floor








Site Plan & Traffic Flow

SKUDAI HIGHWAY

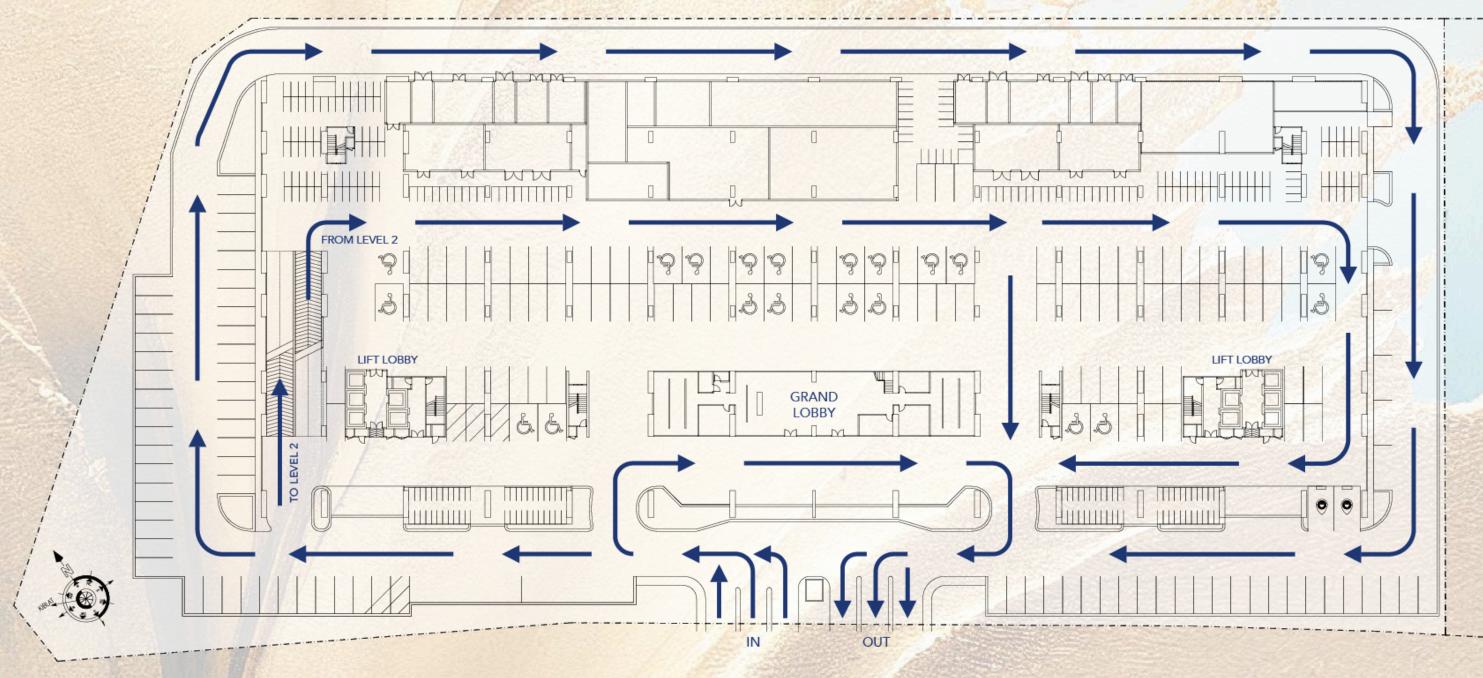





Facilities Plan (Level 7 & 7A)





Facilities Floor Plan

- 1. Pickleball Court
- 2. Co-Working Space
- 3. Indoor Games Room
- 4. Party Lounge
- 5. BBQ
- 6. Herbs Garden

Level 7

- 7. Outdoor Fitness
- 8. Event Terrace
- 9. Kids Discovery Room
- 10. Family Terrace
- 11. Floating Cabana
- 12. Shallow Pool

13. Poolside Terrace

- 14. Lap Pool
- 15. Jacuzzi
- 16. Cascading Pool
- 17. Kids Fun Pool
- 18. Kids Adventure Zone

19. Garden Terrace

- 20. Multi-purpose Room
- 21. Surau
- 22. Entertainment Room
- 23. Gourmet Kitchen
- 24. Premium Lounge

Level 7 (Mezzanine)

- 25. Party Terrace
- 26. Fitness Centre
- 27. Yoga





Tailored Facilities for Every Lifestyle



Kids' Corner

- Kids Fun Pool
- Kids Adventure Zone
- Kids Discovery Room



Community Hub

- Party Terrace Event
- Terrace
- Premium Lounge
- Entertainment Room
- Co-Working Space



Restful Nook

- Jacuzzi
- Shallow Pool
- Floating Cabana
- Garden Terrace
- Herbs Garden
- Poolside Terrace
- Cascading Pool
- Indoor Games Room



Family- Oriented Facilities

- Family Terrace
- BBQ Area
- Multipurpose Room




Workout and Energetic Living

- Outdoor Fitness
- Fitness Centre
- Yoga
- Pickleball Court
- Lap Pool





Typical Floor Plan

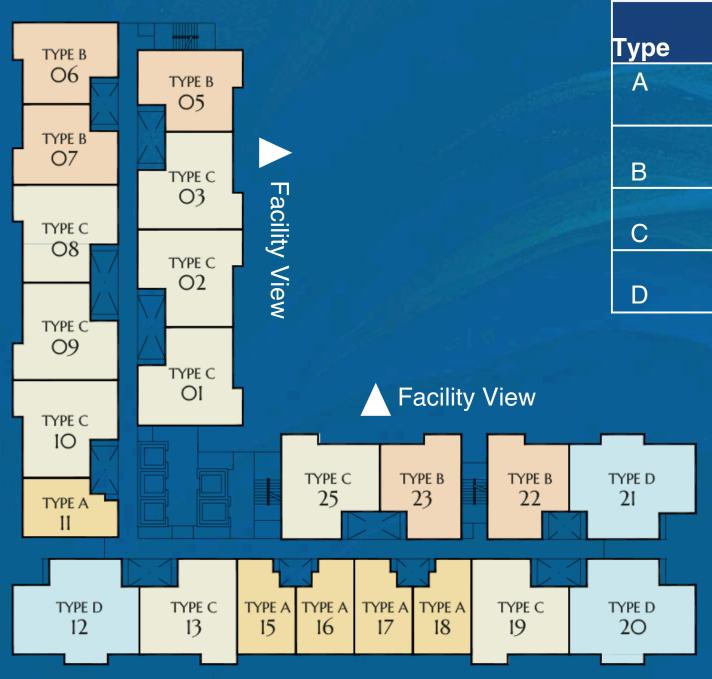

	AND CARLOS DE CONTRACTOR DE CO	21 SECTION AND MAIN CONTRACTOR OF THE SECTION AND ADDRESS OF THE SECTION ADDRESS O	
Туре	Composition	Built-up (sq ft)	Units per floor
Α	1 bed & 1 bath	453	5
В	1+1bed & 1 bath	656	5
С	2 bed & 2 bath	771	9
D	3 bed & 3 bath	984	3

Total 22 units per floor with 5 lifts sharing.



- Unit Layout Plan



TYPE A

- 453 sq ft
- 1 room & 1 bath
- Balcony



STARSON SOLITION OF THE STAR STAR STAR STAR STAR STAR STAR STAR	-15 -247 KBP AR
SPA PRICES	RM400,950
FINAL NETT	RM336,361
MONTHLY INSTALLMENT	RM1498.32
MAINTENANCE FEE	RM172.14



Unit Layout Plan

by PGB

TYPE B

- 656 sq ft
- 1+1 room & 1 bath
- Balcony



SPA PRICES	RM560,880
FINAL NETT	RM470,581
MONTHLY INSTALLMENT	RM2083.61
MAINTENANCE FEE	RM249.28




Unit Layout Plan



TYPE C

- 771 sq ft
- 2 bedrooms & 2 baths
- Balcony

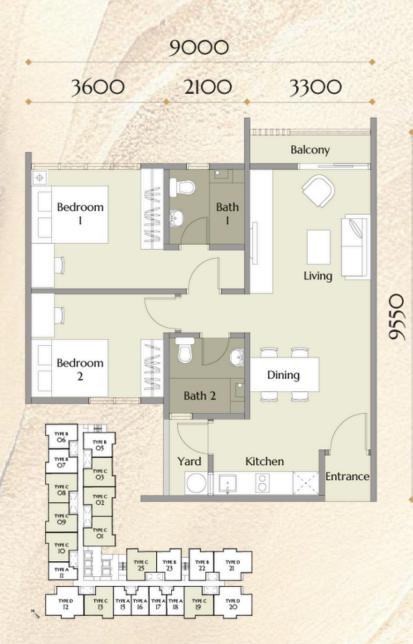

SPA PRICES	RM636,075	
FINAL NETT	RM539,229	
MONTHLY INSTALLMENT	RM2387.57	
MAINTENANCE FEE	RM292.98	




Unit Layout Plan



TYPE D

- 984 sq ft
- Dual key
- 3 bedrooms & 3 baths
- Balcony

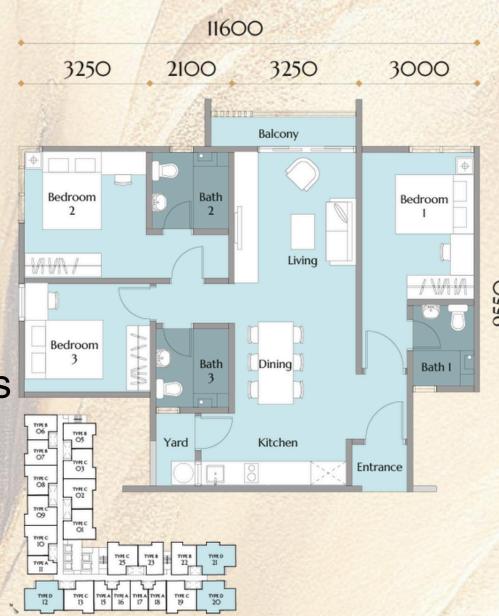


SPA PRICES	RM784,296
FINAL NETT	RM664,883
MONTHLY INSTALLMENT	RM2943.93
MAINTENANCE FEE	RM373.92




- Partially Furnishing



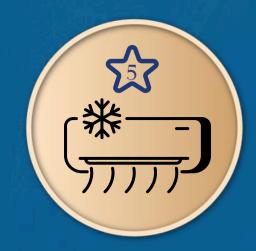

5-Star Rating
Air Conditioners
(Living & All Bedrooms)

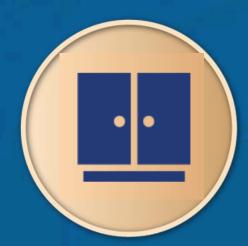

Kitchen Cabinet



5-Star Rating
Ceiling Fan
(Living & Master Bedroom)



Kitchen Hood & Hob



Digital Lock



Wardrobe (All Bedrooms)





As at March 2025

Package	Type A, B	Type C, D
Standard Rebate	9%	9%
Move In Bonus	4%	3%
Signing Incentives*	2%	2%
Early Bird Discount*	2%	2%
SPA Legal Fee & Disbursement	Yes	Yes
Loan Legal Fee, Disbursement, Stamp duty	Yes	Yes
Maintenance Fee	Est. RM0.38 psf (TBC)	
Target Completion	48 months from SPA signing	

Remarks:

- 1) Signing incentives applicable for SPA & LA signing within 30 days from date informed by Developer.
- 2) Early bird discount only applicable for booking made before APDL obtained.
- 3) Move in bonus, signing incentives and early bird discount to be given upon Stage 3 Vacant Possession in credit notes.
- 4) Low foreign buyer threshold* eligible to buy RM500K and above.



Proposed Selling Price As at March 2025



Туре	Built-Up (sf)	Number of Unit	Standard Rebate	MIB	Signing Incentive*	Early Bird Discount*	Gross Selling Price (RM)	Avg. Gross PSF (RM)	Net Selling Price (RM)	Avg. Net PSF (RM)
Α	453	145	9%	4%	2%	2%	400,905 – 428,905	916 psf	336,361 – 359,854	768 psf
В	656	144	9%	4%	2%	2%	560,880 - 594,880	881 psf	470,581 – 499,108	739 psf
С	771	261	9%	3%	2%	2%	636,075 – 667,075	845 psf	539,229 – 565,510	716 psf
D	984	87	9%	3%	2%	2%	784,296 – 815,296	813 psf	664,883 – 691,163	689 psf

Remarks:

Floor premium: RM1,000

Special floor premium (IvI 18 & 28): RM3,000

Unblock/ Facility view premium: RM3,000

Avg Gross: RM857psf

Avg Net: RM725psf

*Sales Package subject to change upon management approva